

"System D"

Kakić, Ana

Supplement / Prilog

Publication year / Godina izdavanja: **2022**

Permanent link / Trajna poveznica: <https://urn.nsk.hr/urn:nbn:hr:123:609330>

Rights / Prava: [In copyright](#) / [Zaštićeno autorskim pravom.](#)

Download date / Datum preuzimanja: **2024-08-16**







Repository / Repozitorij:

[FCEAG Repository - Repository of the Faculty of Civil Engineering, Architecture and Geodesy, University of Split](#)



UNIVERSITY OF SPLIT


DIGITALNI AKADEMSKI ARHIVI I REPOZITORIJI

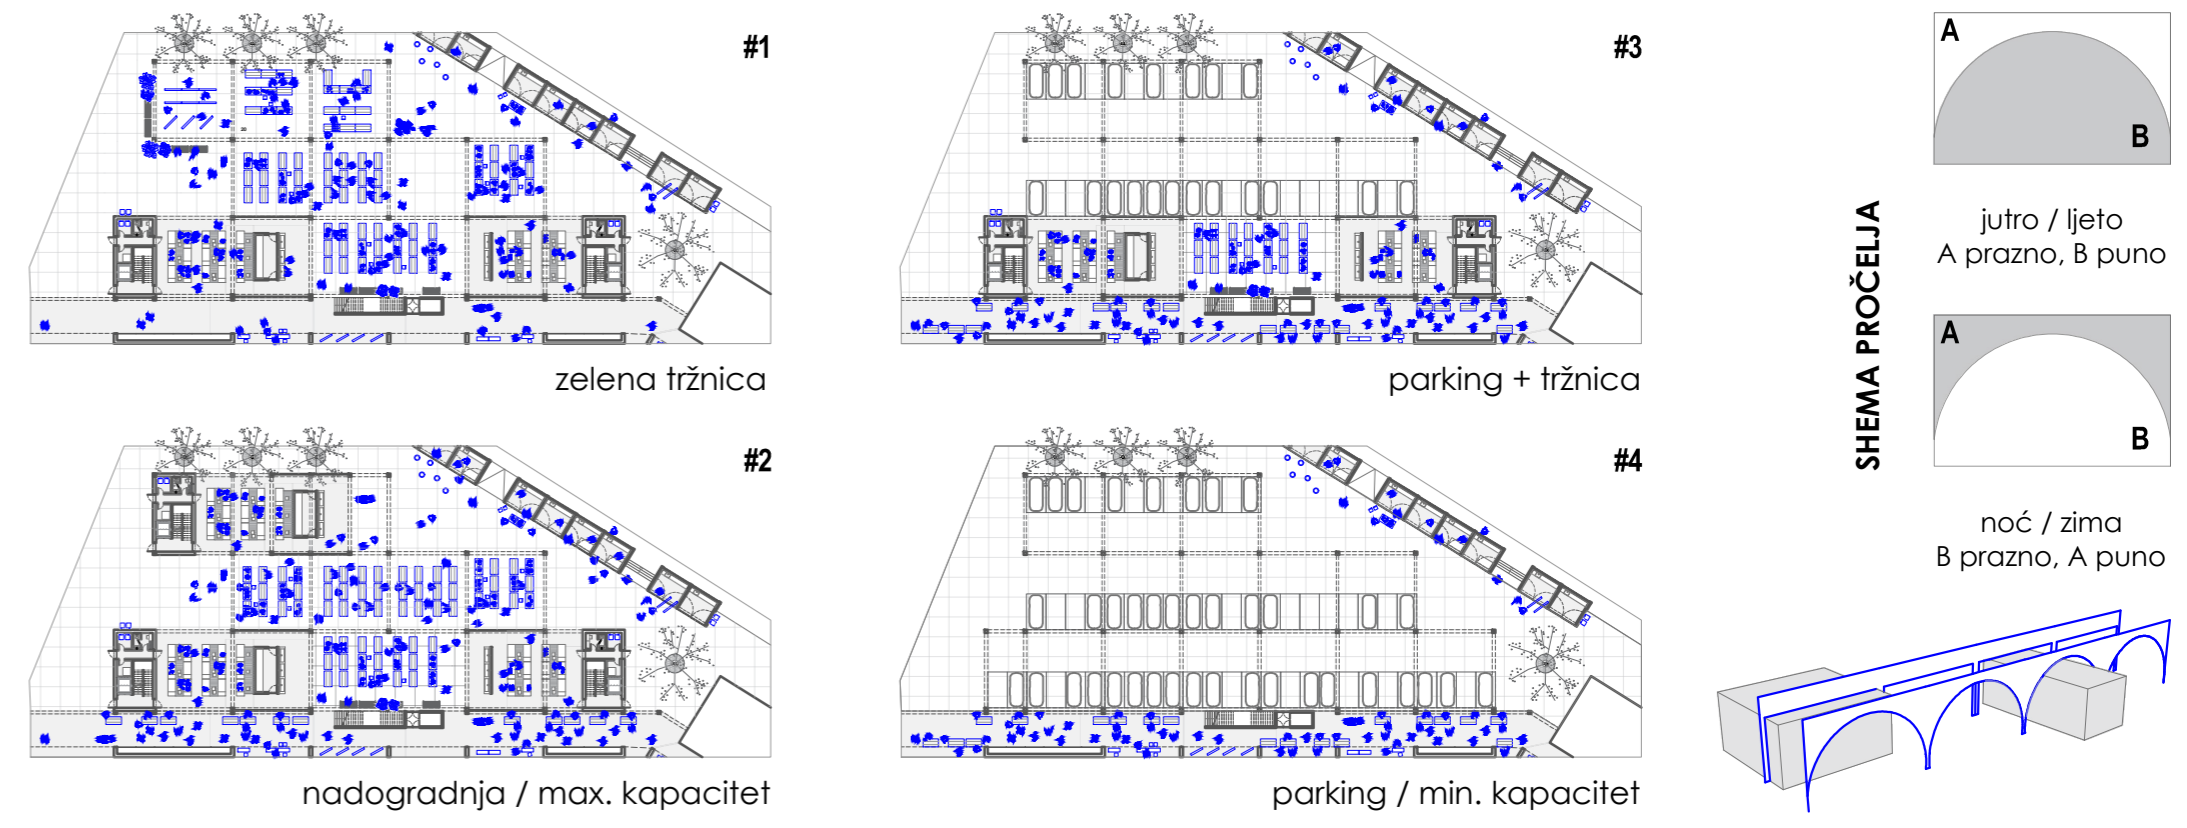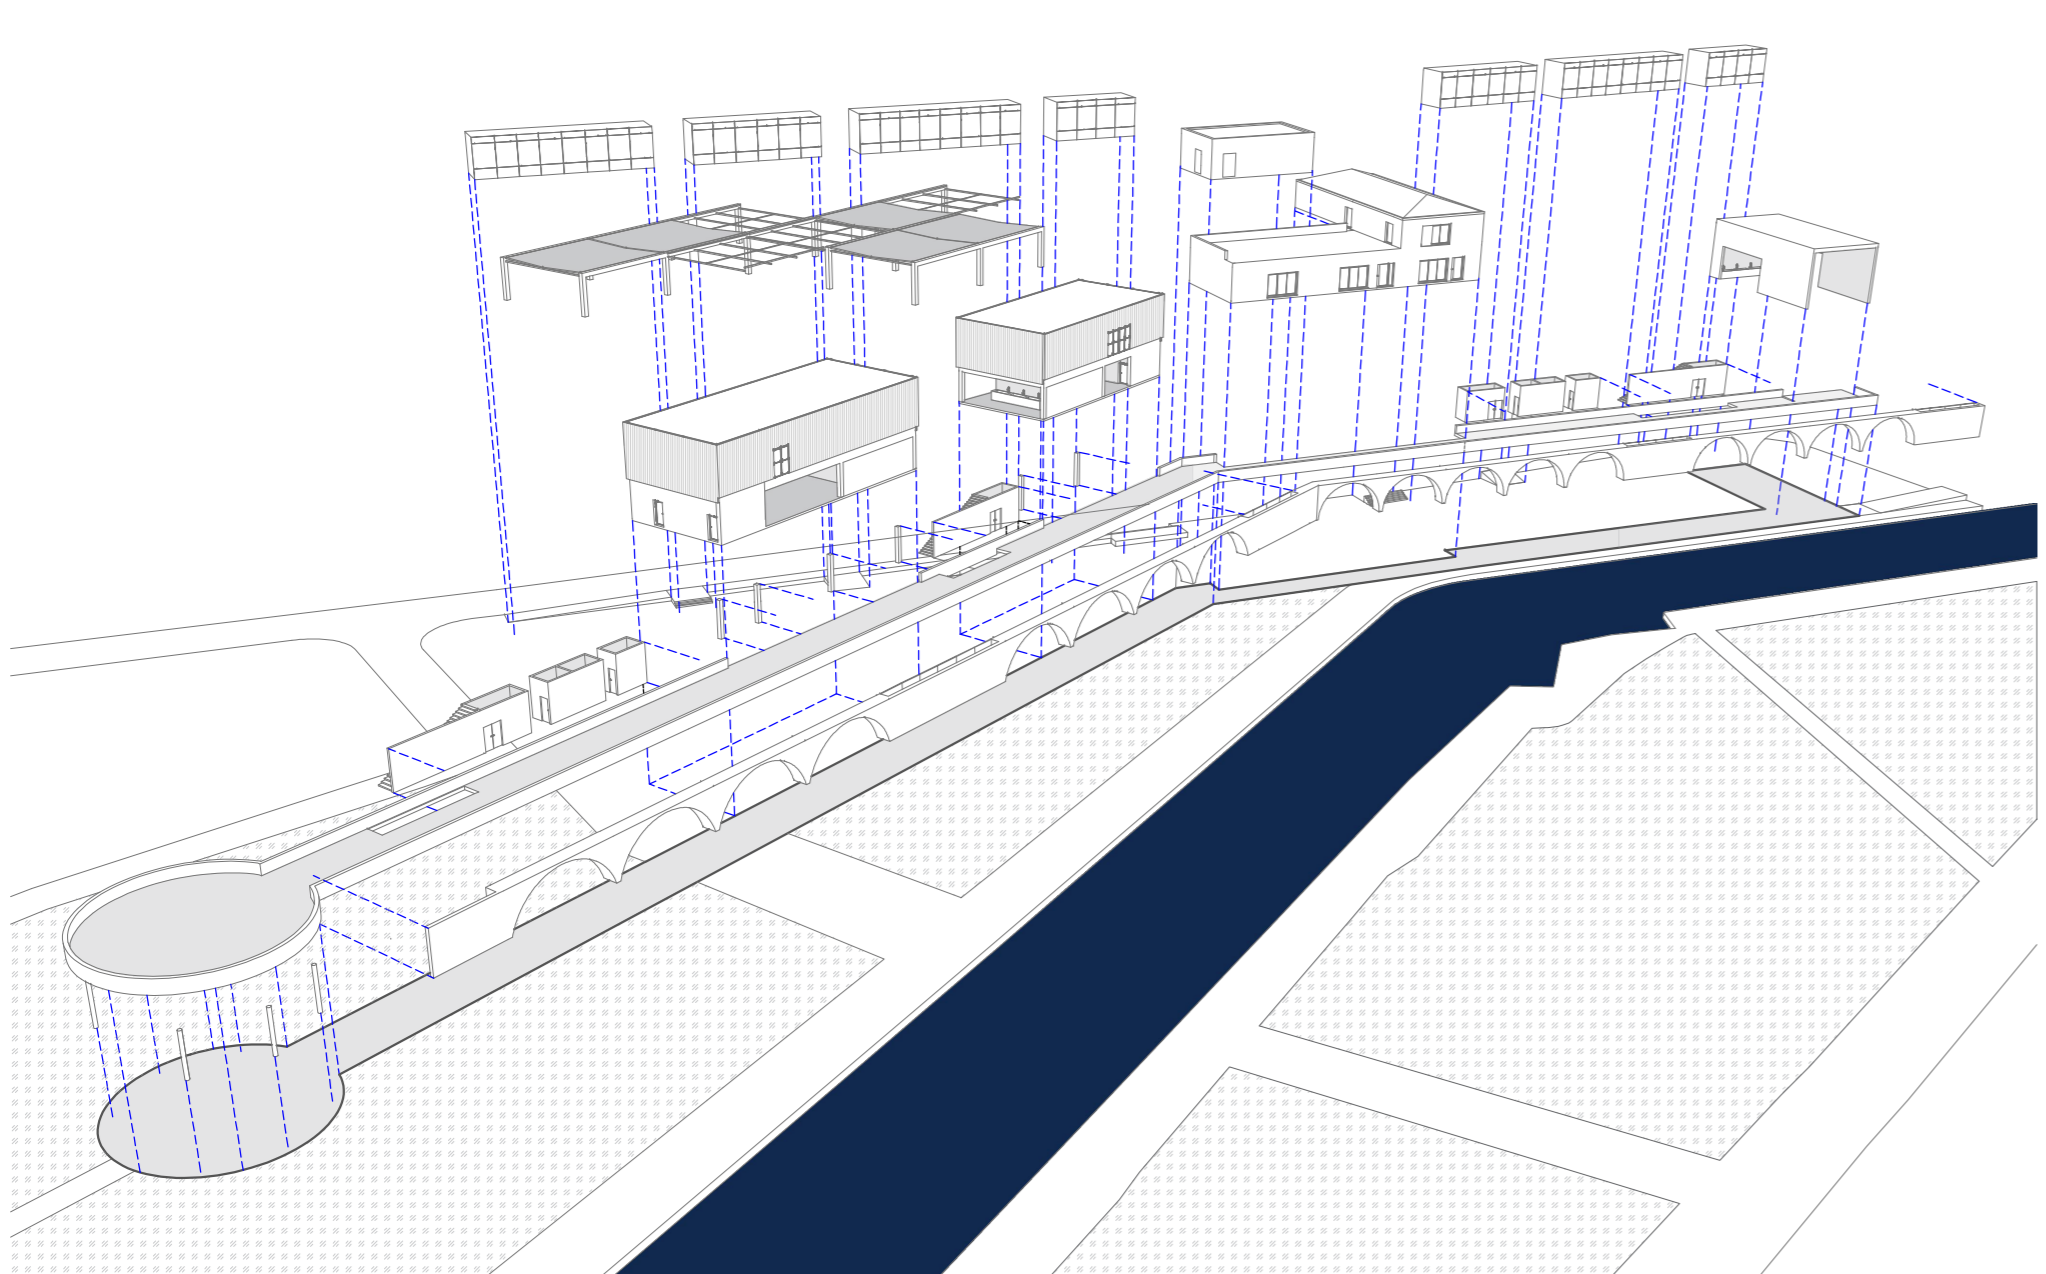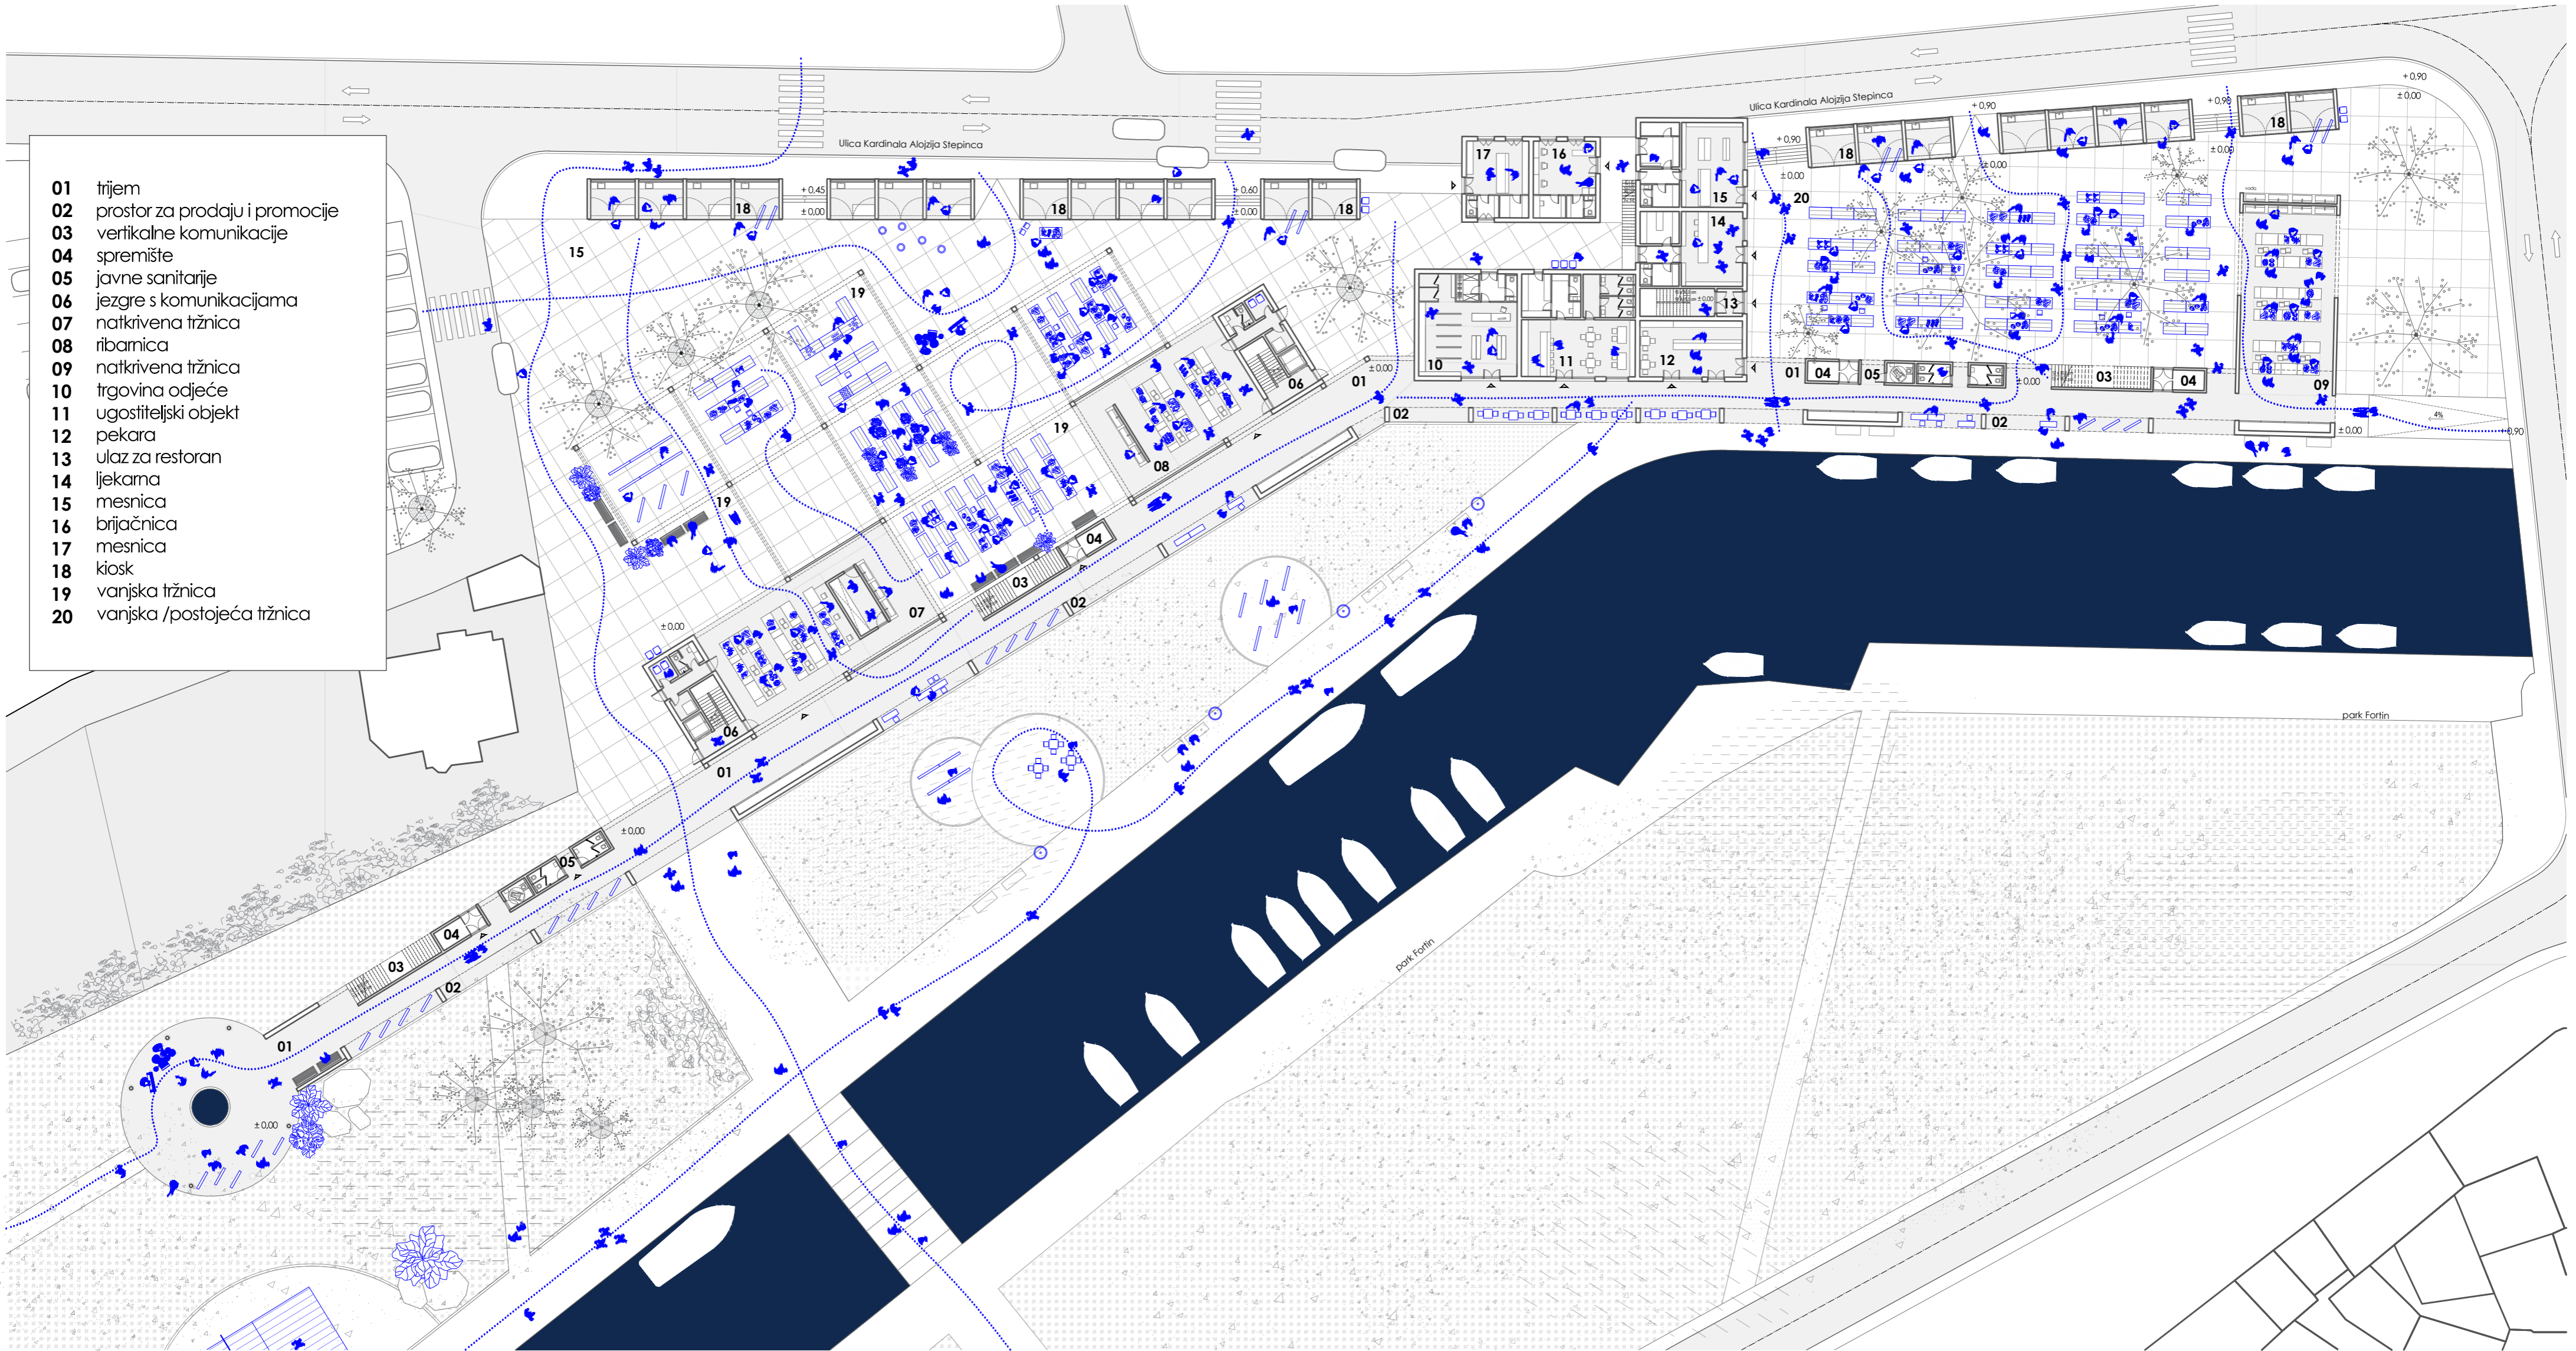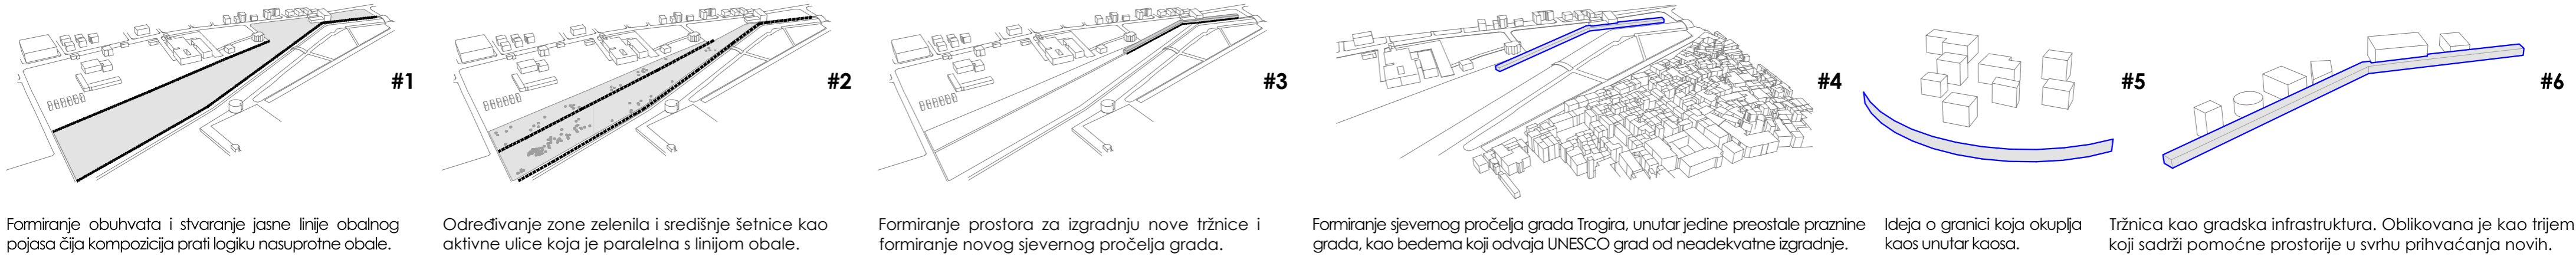

...a theory of consolidation; that life went not from a centre to an exterior, but from an exterior to an interior, or rather from a discrete or fuzzy aggregate to its consolidation. This implies three things. First, that there is no beginning from which a linear sequence would derive, but rather densification, intensification, reinforcements, injections, showering, like so many intercalary events (**there is growth only by intercalation**). Second, and this is not a contradiction, there must be an arrangement of intervals, such that it is sometimes necessary to make a hole in order to consolidate. Third, there is a superposition of disparate rhythms, with no imposition of meter or cadence...

Architecture, as the art of abode and territory, attests to this: there are consolidations that are made afterward, and there are consolidations of keystone type that are constituent parts of ensemble.'
 Deluze i Guattari, 1980.

IME I PREZIME
 NASLOV DIPLOMSKOG RADA
 AKADEMSKA GODINA
 MENTORICA
 KOMENTOR
 KONZULTANT

ANA KAKIĆ
 'SYSTEM D'
 2021./2022.
 doc.art. ANA KRSTULOVIĆ
 prof. art. HRVOJE NJIRIĆ
 prof. dr. sc. BORIS TROGLIĆ

Osnovna ideja bazira se na dovođenju reda u prostor, kako prostor Solina, tako i prostor tržnice. S obzirom na konstantne promjene na tržnicama u kratkim intervalima, nastaju konfliktna situacije.. Kaos kao takav može se čitati u oblikovanju, različitim materijalima, razmjeni informacija i slično. Odabrana lokacija nalazi se u središtu iz kojeg proizlaze osi u svim smjerovima tvoreći urbanu okolinu koja u makro slici funkcionira, a njen se kaos očituva baš tu, u središtu.

'System D is a manner of responding to challenges that requires one to have the ability to think quickly, to adapt, and to improvise when getting a job done. ... The term derives from the French term *Système D*.'

urban dictionary

